


NOTE:
Copyright and not to be reproduced without the consent of Holmes Miller
DO NOT SCALE: Use figured dimensions only.
Holmes Miller accepts responsibility for this document only to the commissioning party and not to any other.
Holmes Miller does not accept liability for accuracy or veracity of survey information provided by others and used in the preparation of this drawing. All vertical and horizontal dimensions and levels provided by Holmes Miller and based on the survey information provided by others must be checked and verified on site.

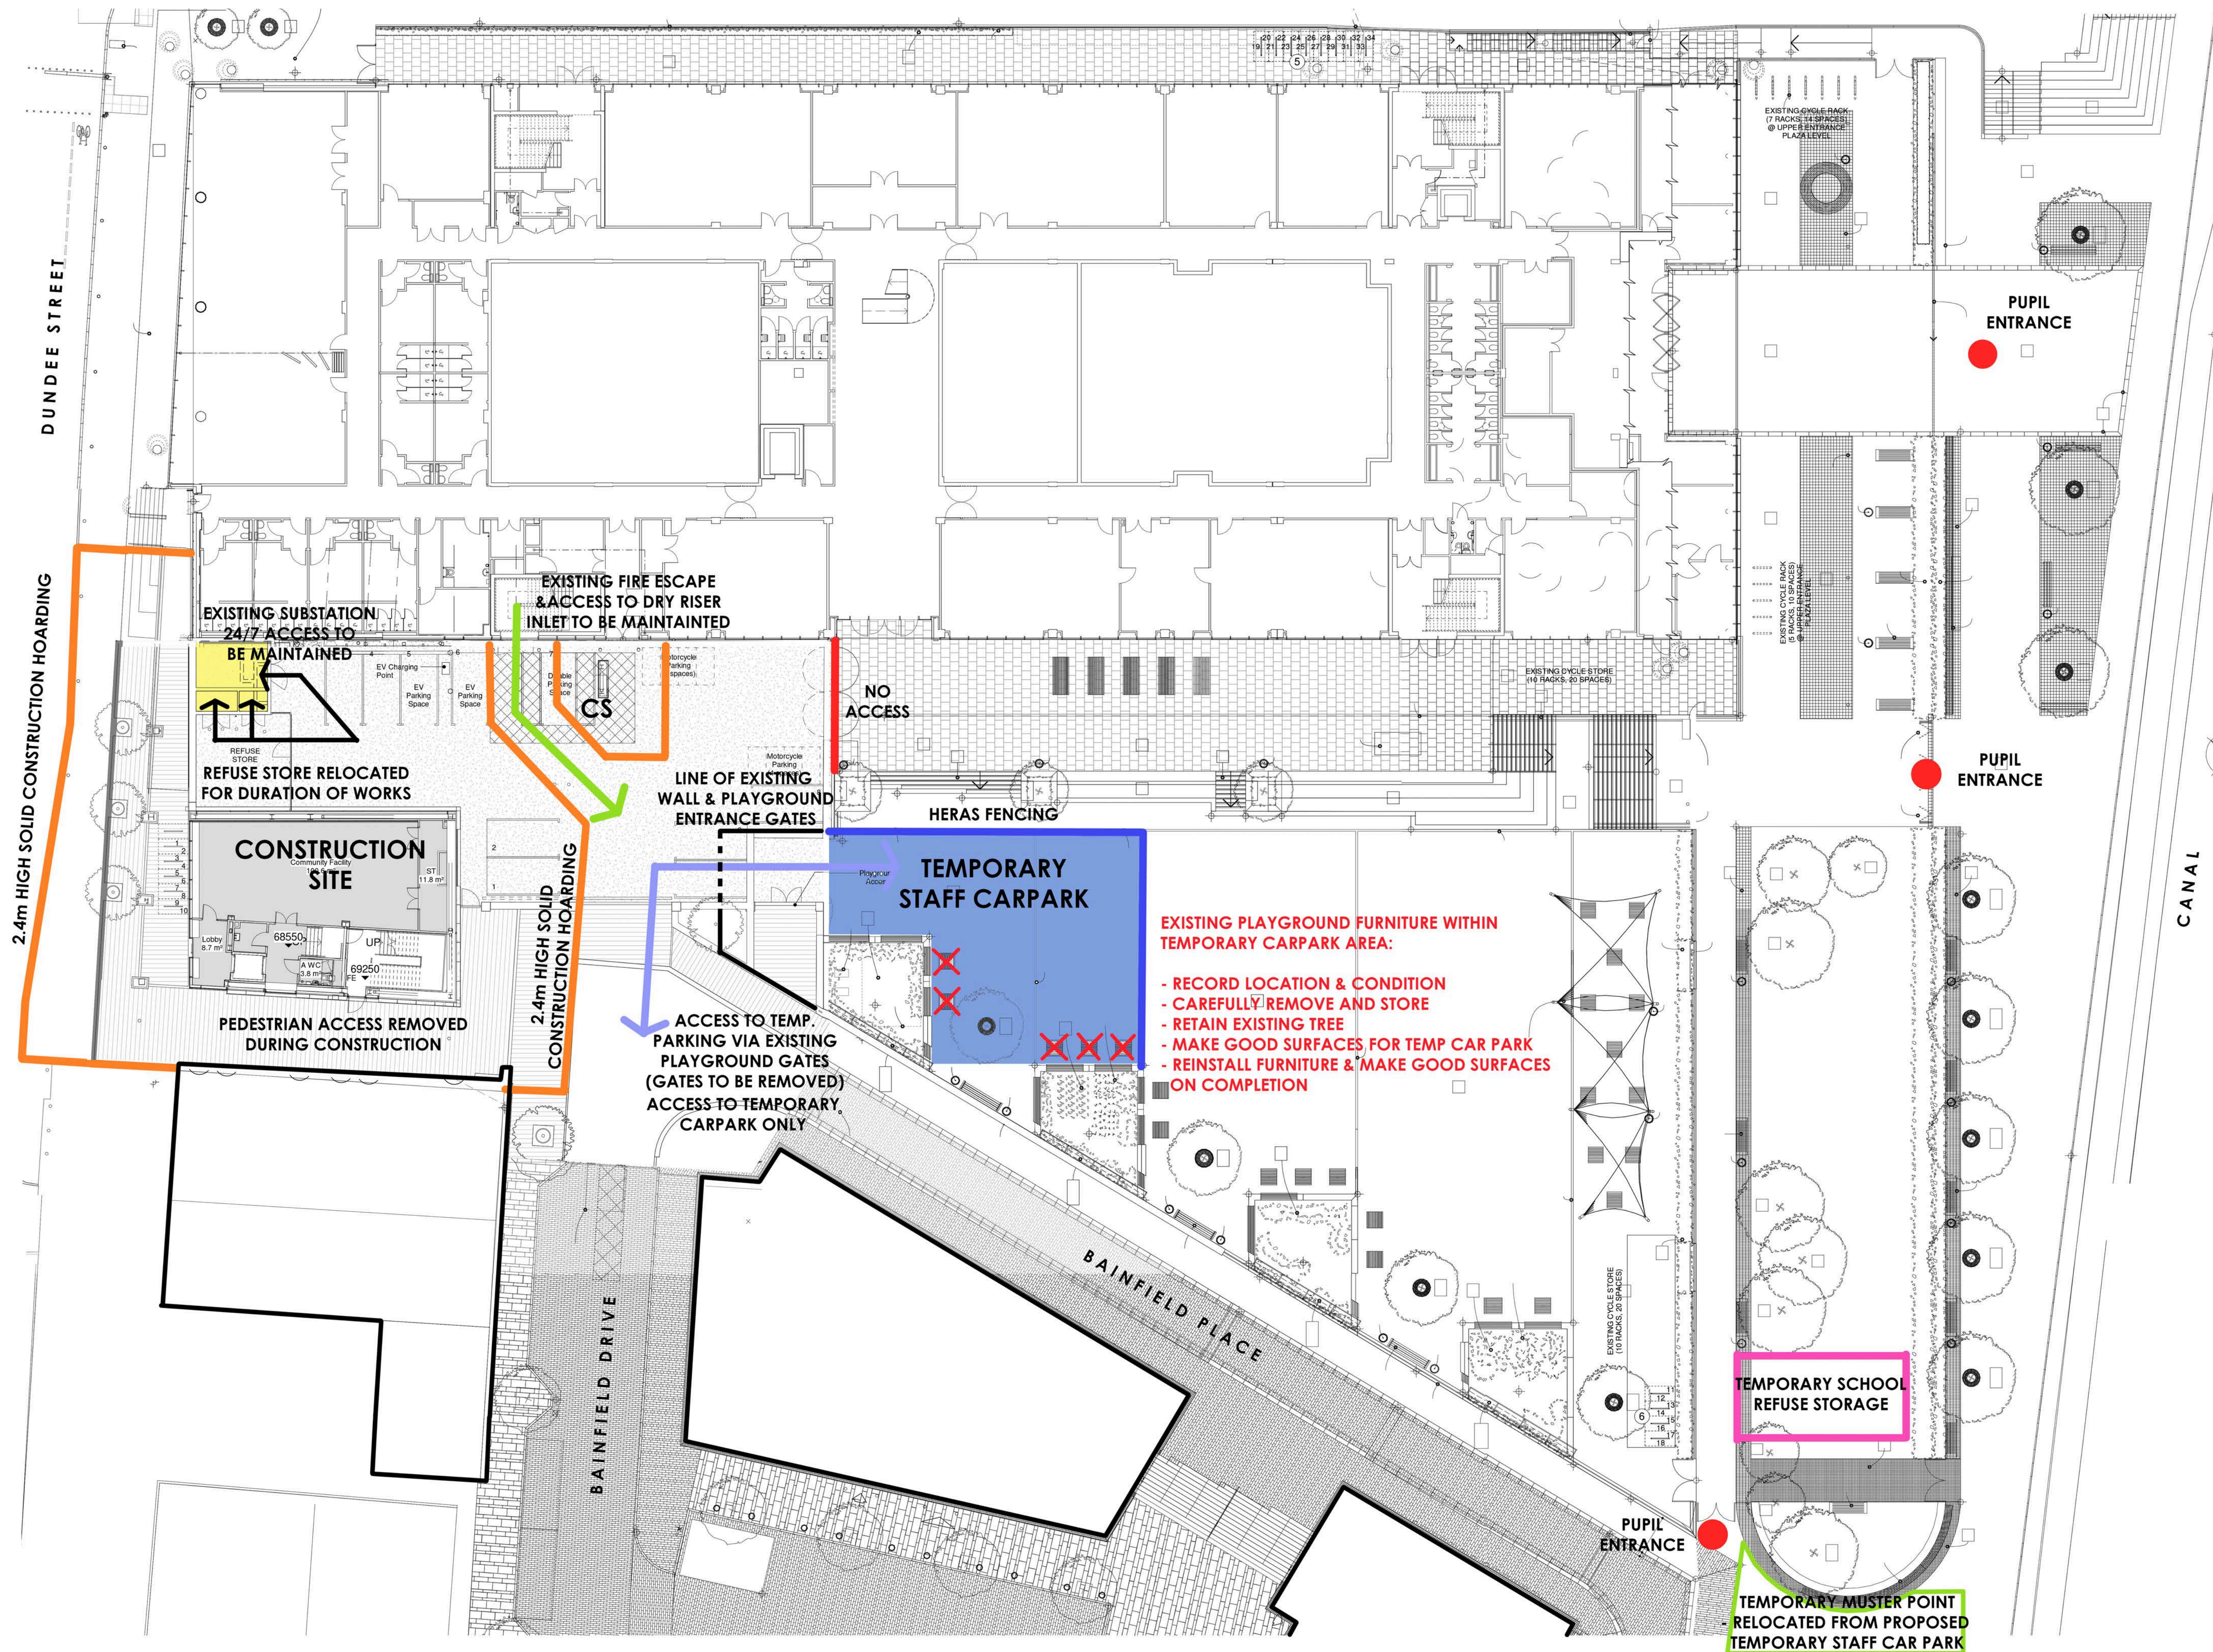

B	UPDATED TO SUIT ENABLING WORKS REQUIREMENTS	DG	DG	18.02.20
A	SITE WELFARE FOOTPRINT AMENDED	DG	DG	15.10.19
#	FIRST ISSUE	DG	DG	10.10.19
REV	DESCRIPTION	DRAW	APPR	DATE

**HOLMES
MILLER**

Architects

Holmes Miller
89 Minerva Street
Glasgow G3 8LE
T 0141 204 2080
F 0141 204 2082
glasgow@holmesmiller.com

PROJECT

Extension to
Boroughmuir High
School, Edinburgh

DRAWING

SITE LOGISTIC PLAN

SCALE @ A1 1 : 200	CHECKED
NUMBER 4283-AL(9)300	REV B